
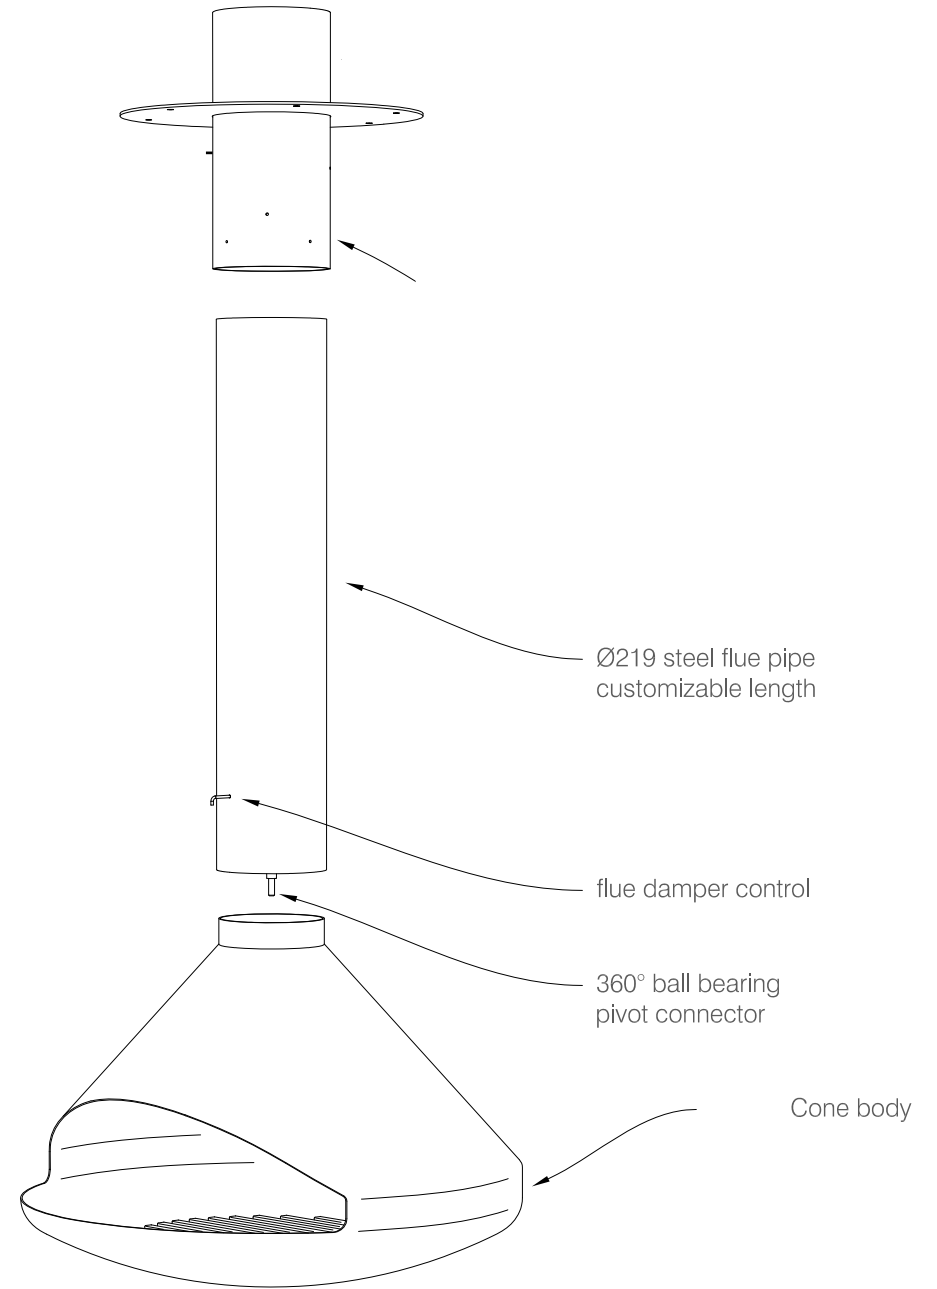


NOTE: the minimum length of flue pipe from top of Cone Body to the underside of the cowl is 3,5m

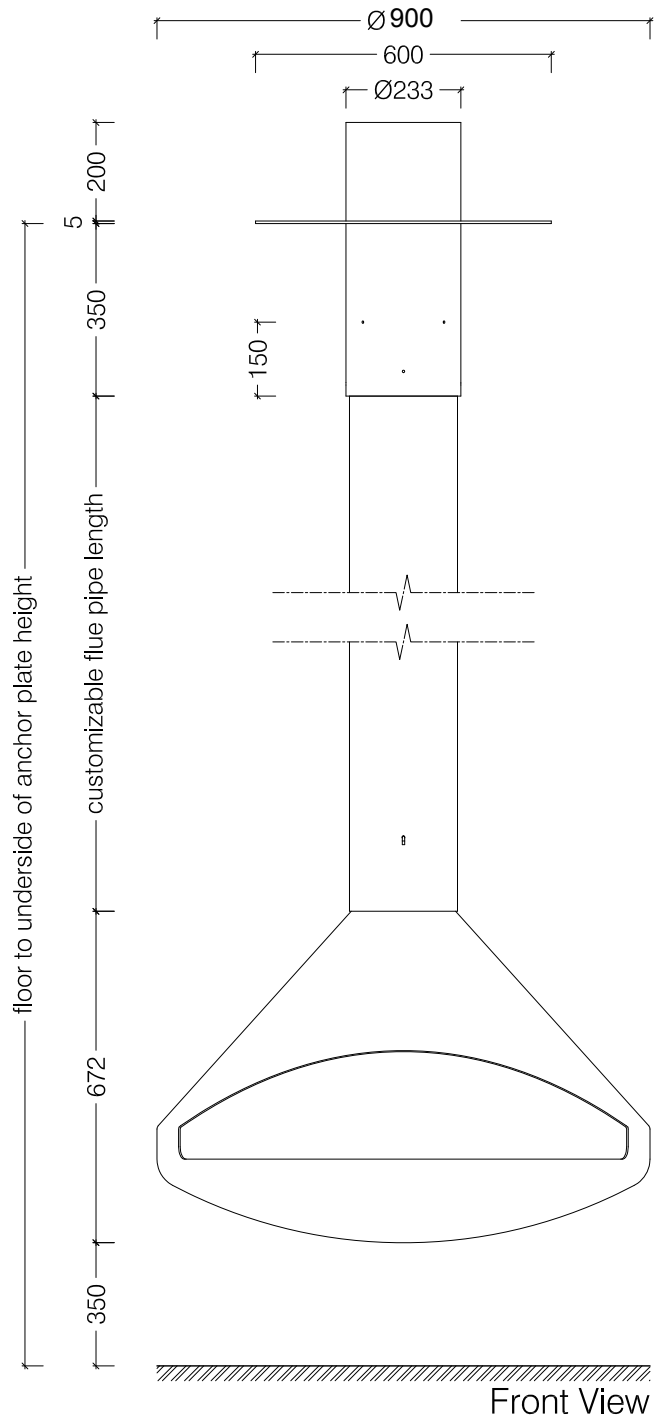

minimum recommended height above finished floor level at 350mm

Cone $\varnothing 900$